


ÖLANDSRESAN, SÄVJA




FOTOMONTAGE MOT NORR




FOTOMONTAGE MOT SÖDER

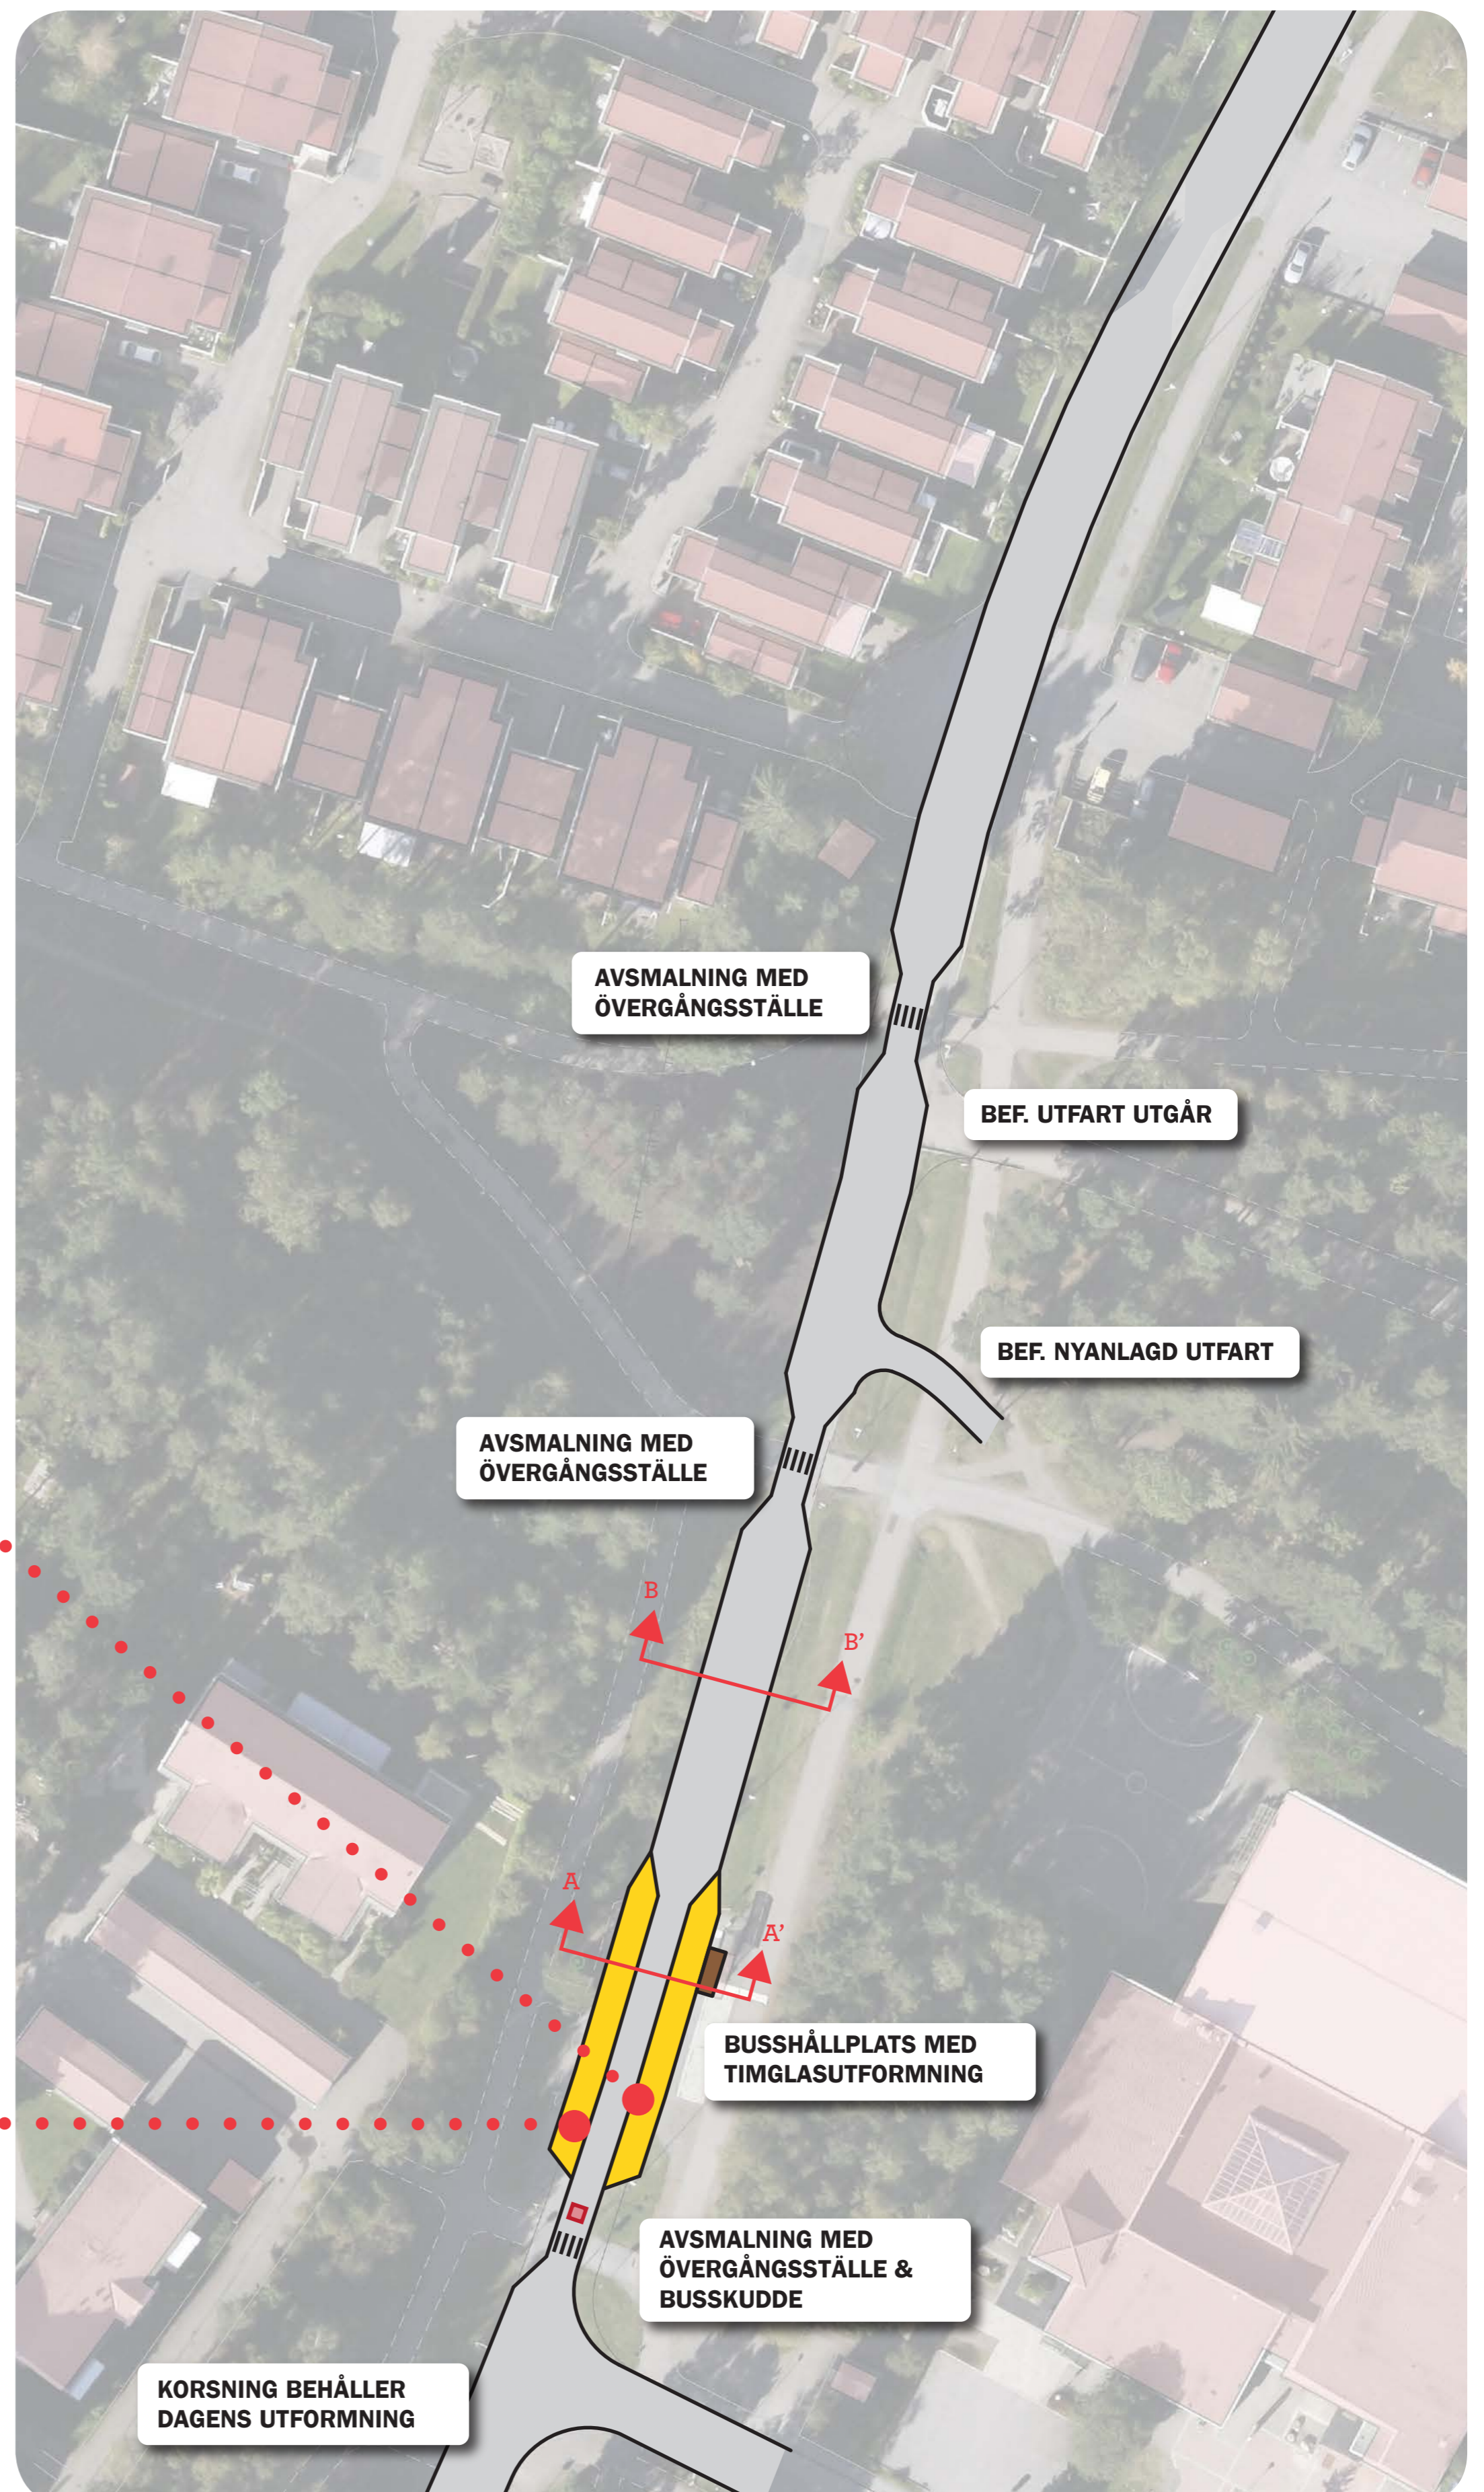

ILLUSTRATIONSPLAN
SKALA 1:500/A1

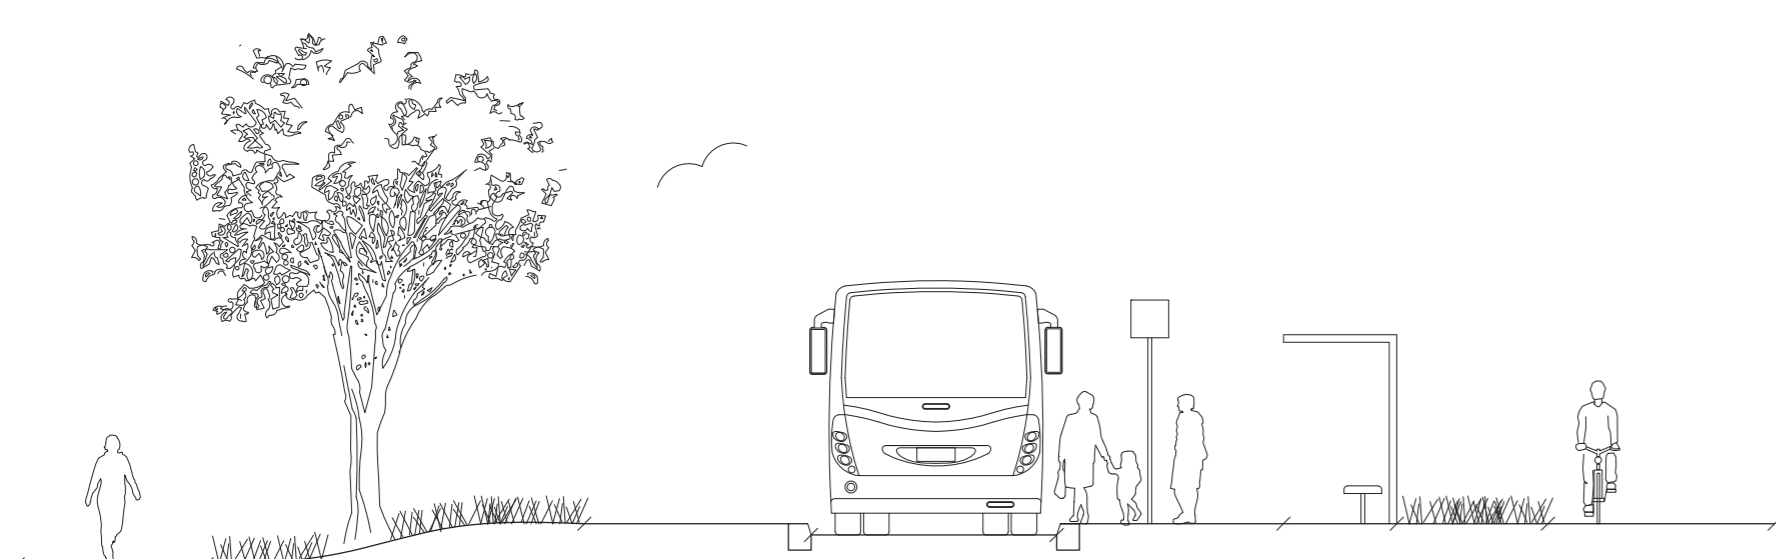

SEKTION A-A'

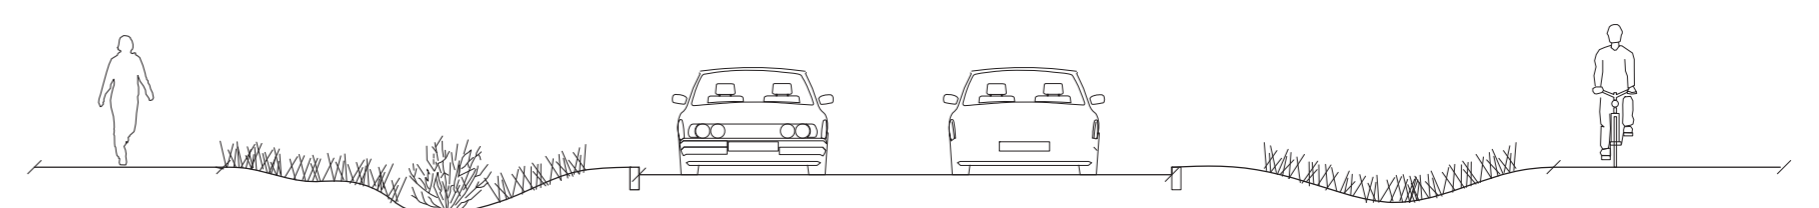

SEKTION B-B'