




kv. Assar, Luthagen 21:3, 21:4

Kompletterad 190605

KV. ASSAR
2018-11-26

(REV. 19-02-06)

Tham & Videgård

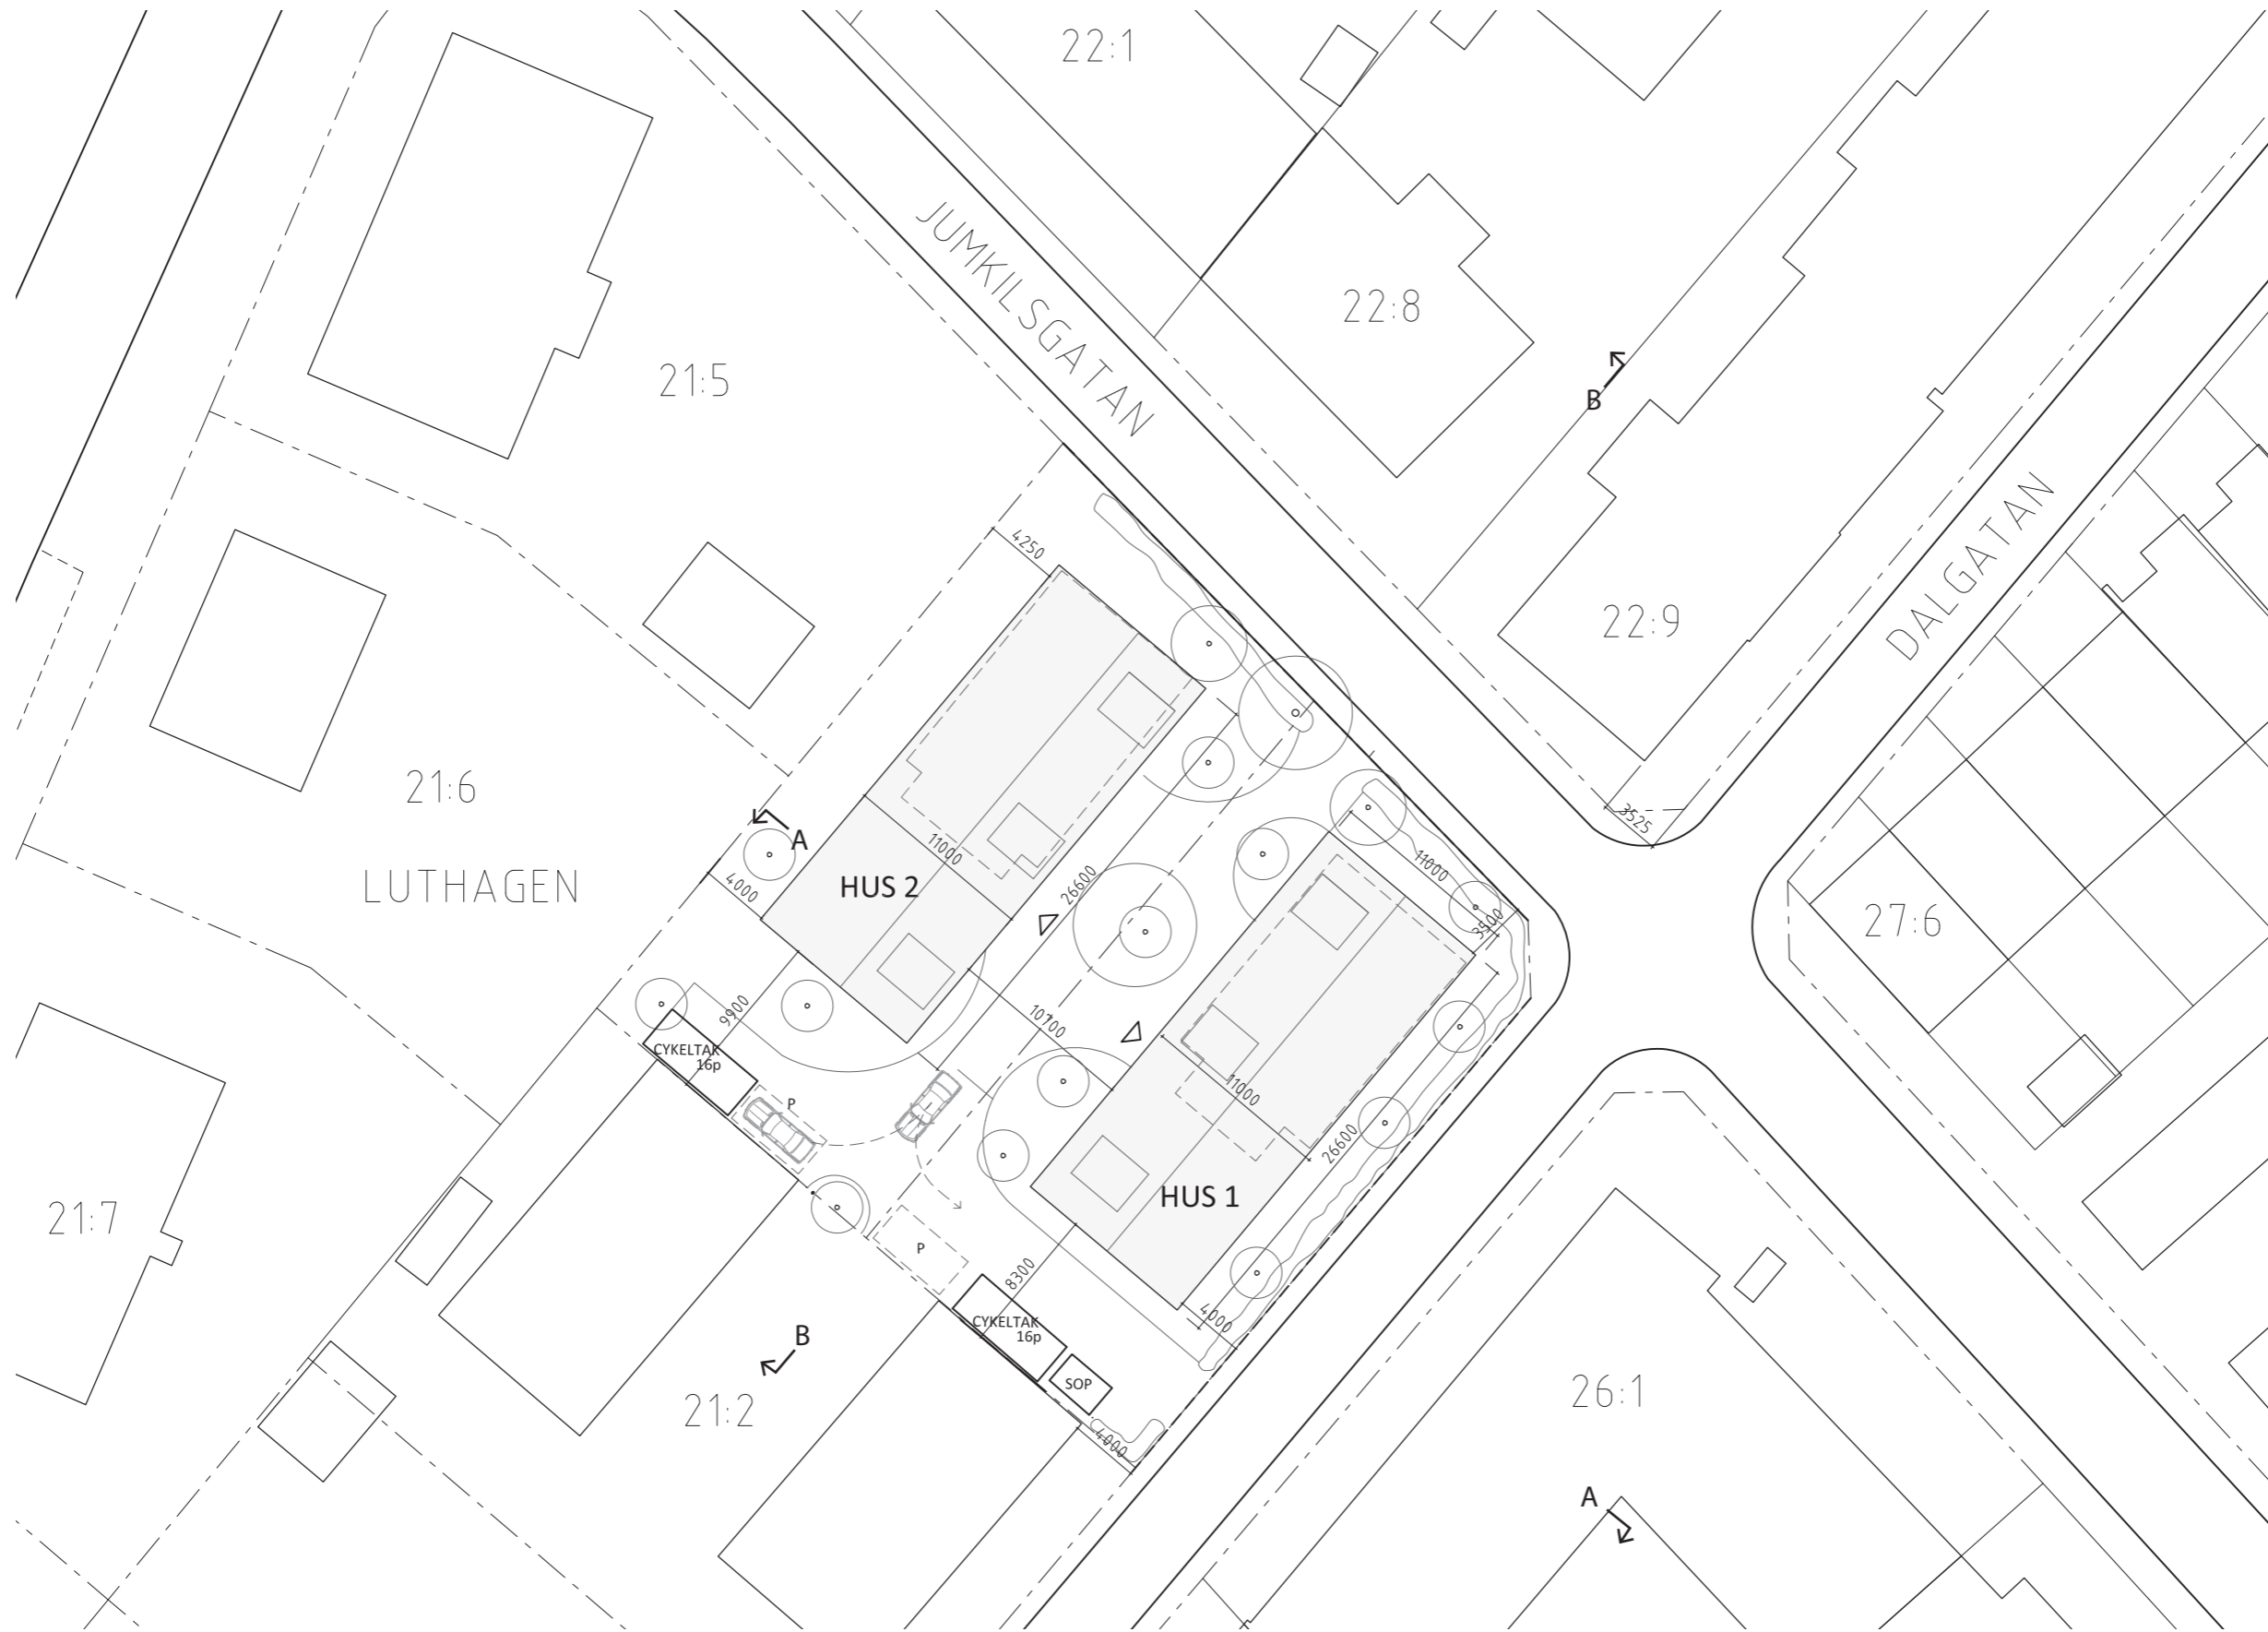


Situationsplan 1:400
 2 Flerbostadshus med 12-14 läg vardera
 BTA(o) total 1895 m²


KV. ASSAR
 2018-11-26

(REV. 19-02-06)

Tham & Videgård

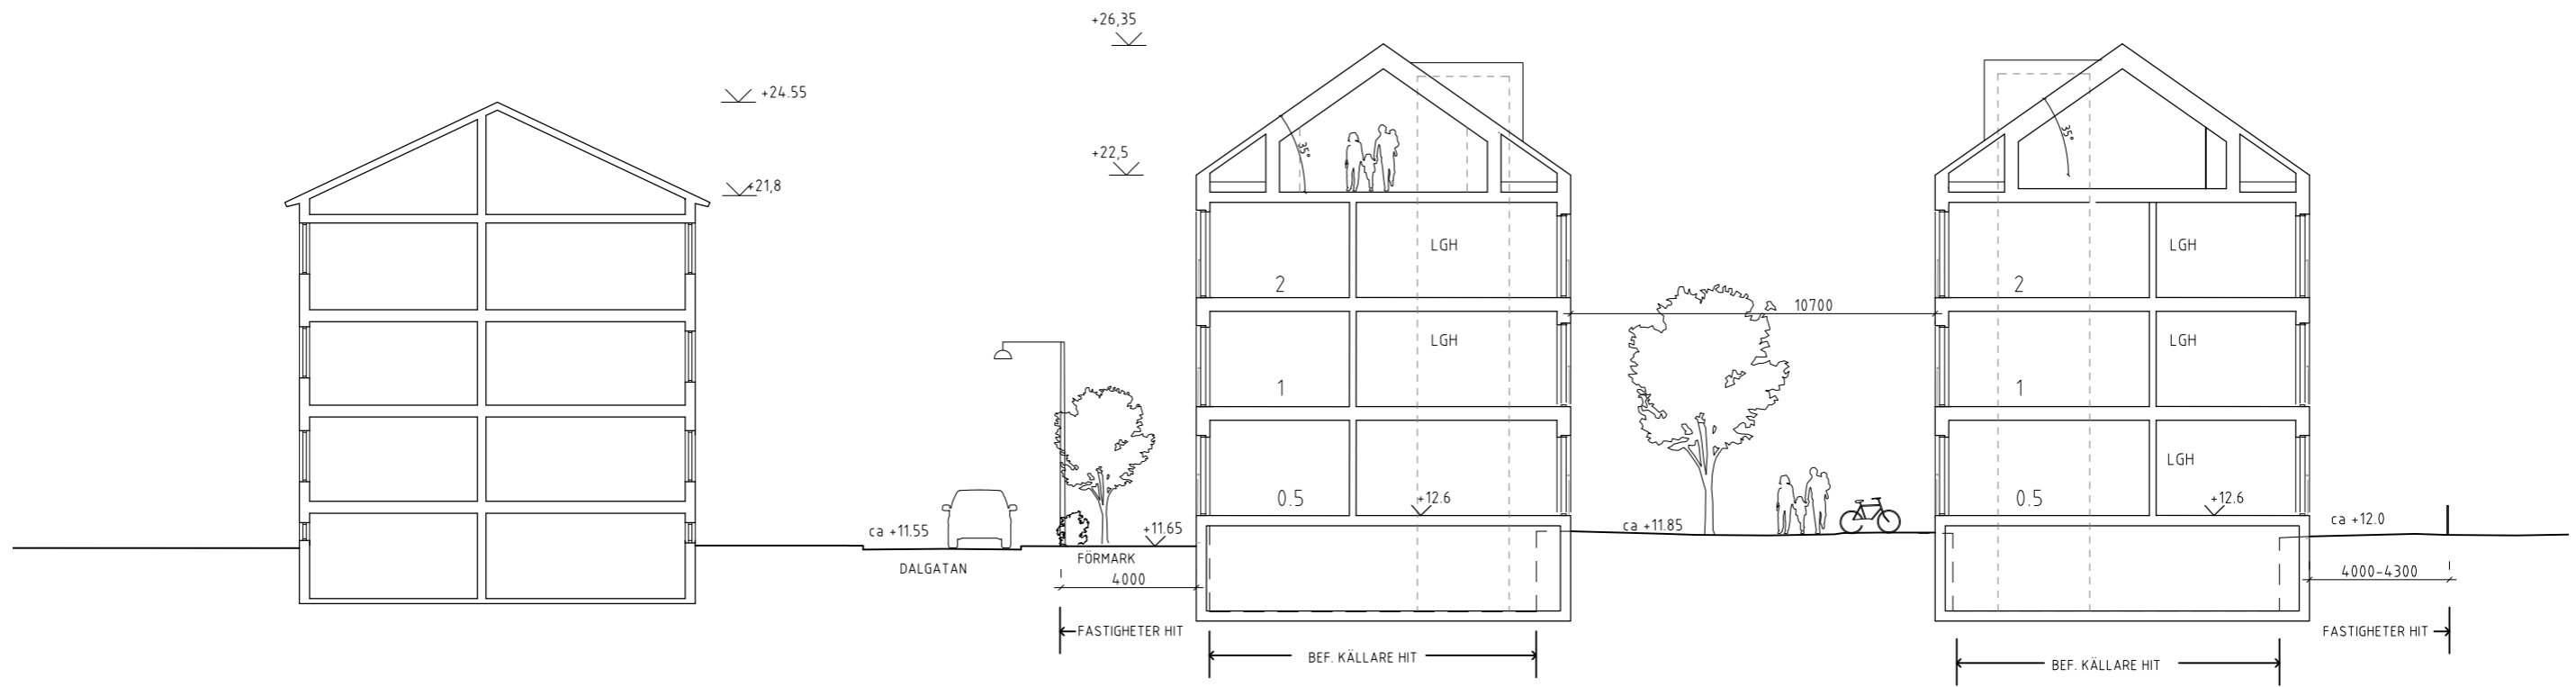

Sektion A-A
1:200

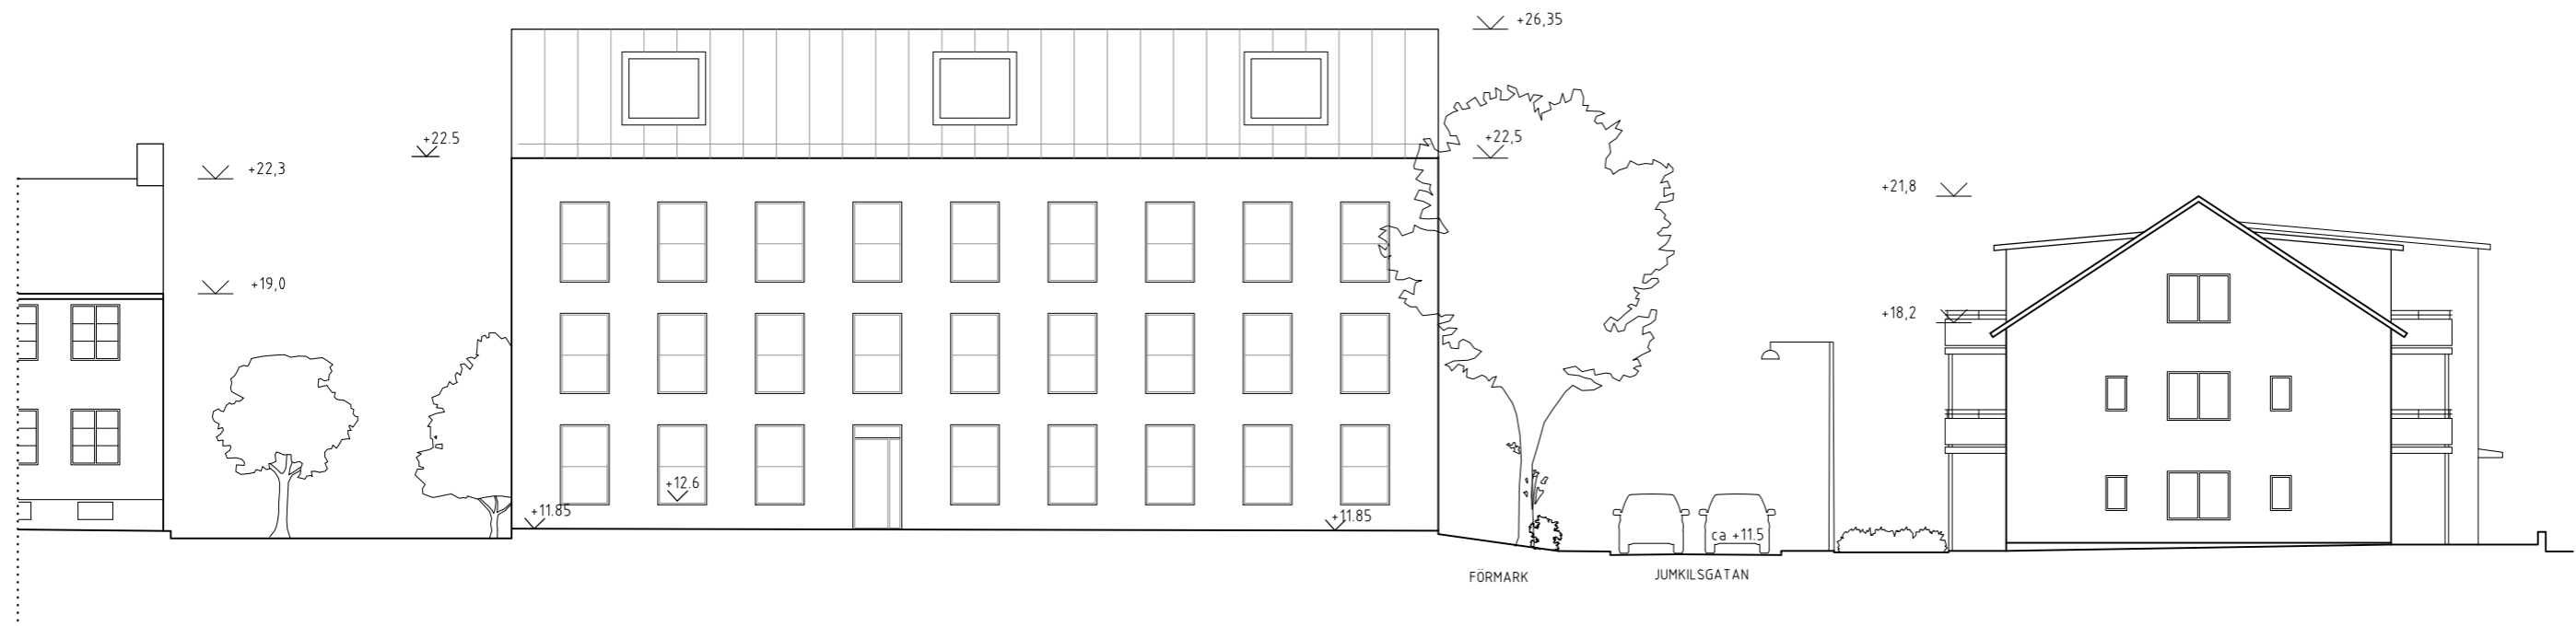

Sektion B-B
1:200

(REV. 19-02-06)







KV. ASSAR
2018-11-26

(KOMPL. 19-06-05)

Tham & Videgård





KV. ASSAR
2018-11-26

(REV. 19-02-06)


Tham & Videgård

Höst- och vårdagjämning
23/9, 20/3

Befintliga volymer




09:00

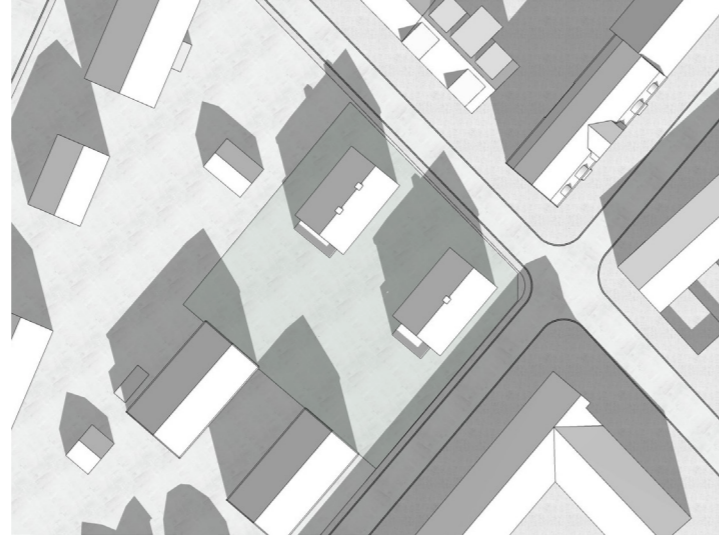

12:00



15:00

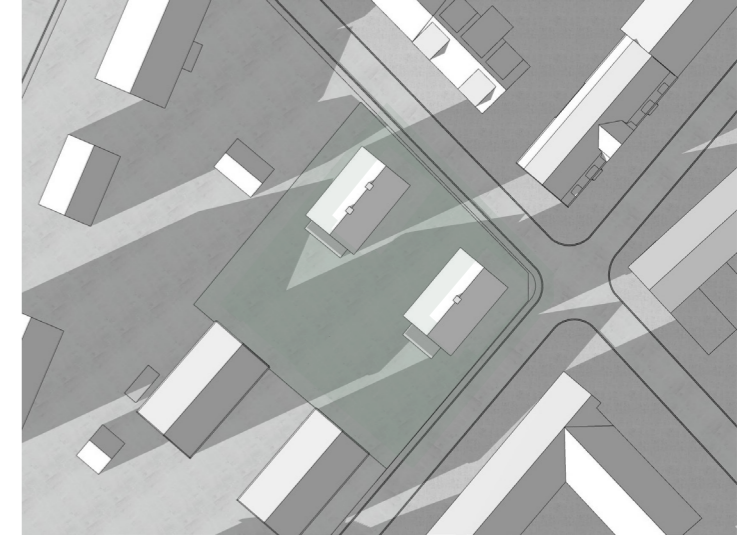

17:00

Nya volymer




09:00



12:00



15:00

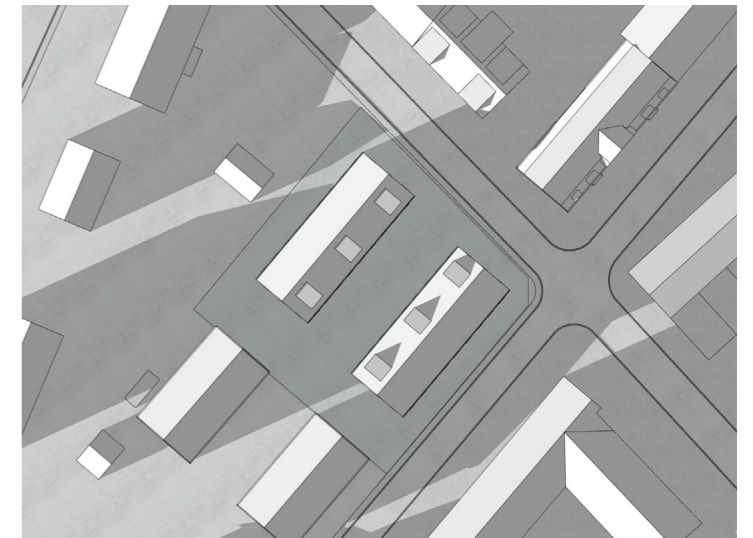


17:00

Midsommarafton 24/6

Befintliga volymer




09:00

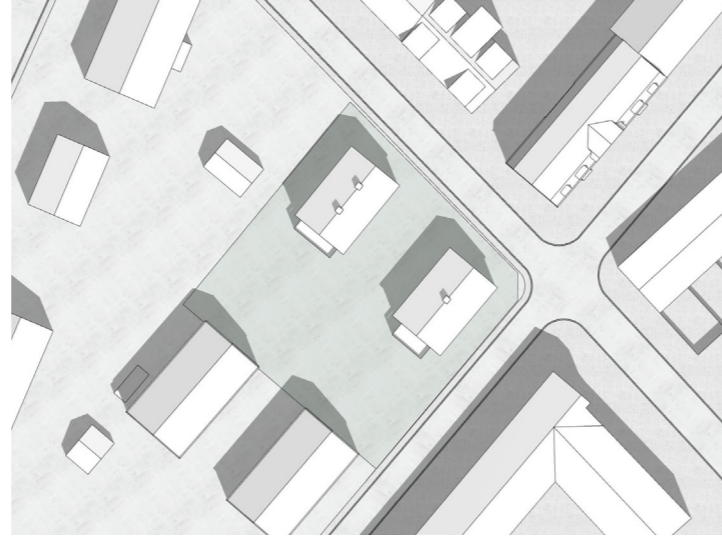

12:00



15:00

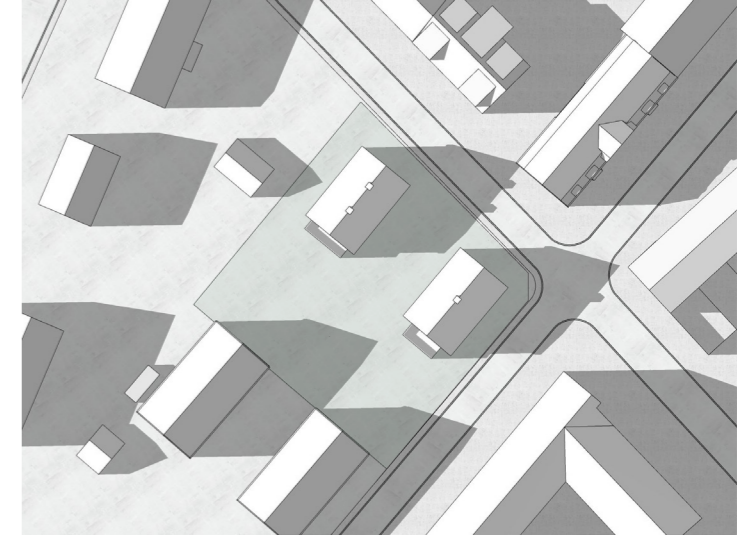


18:00


Nya volymer




09:00

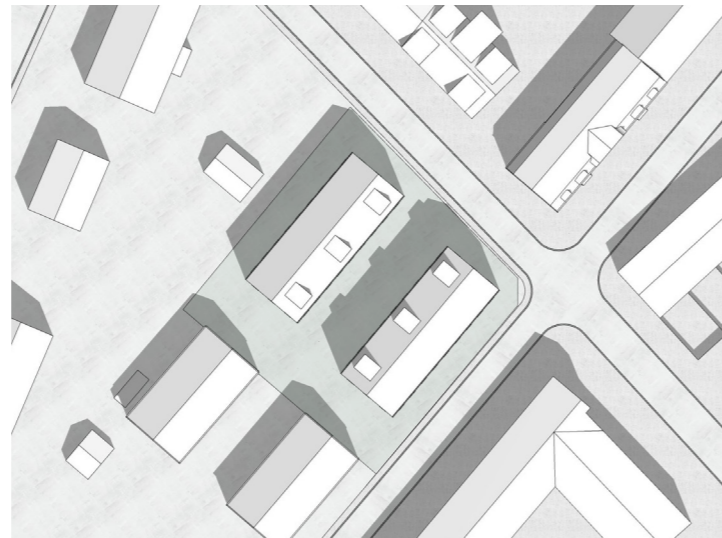

12:00

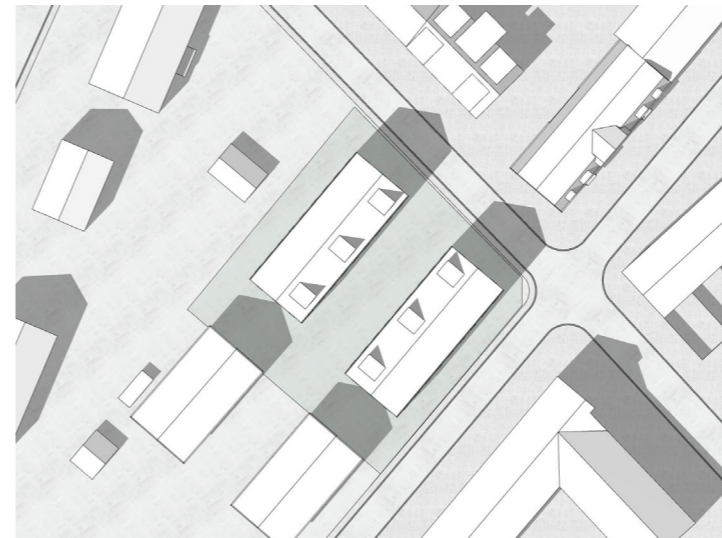

15:00

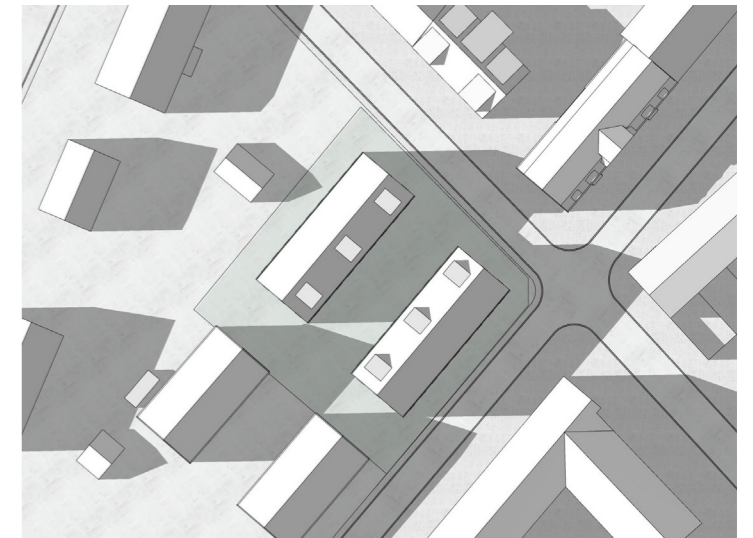

18:00