




kv. Assar, Luthagen 21:3, 21:4

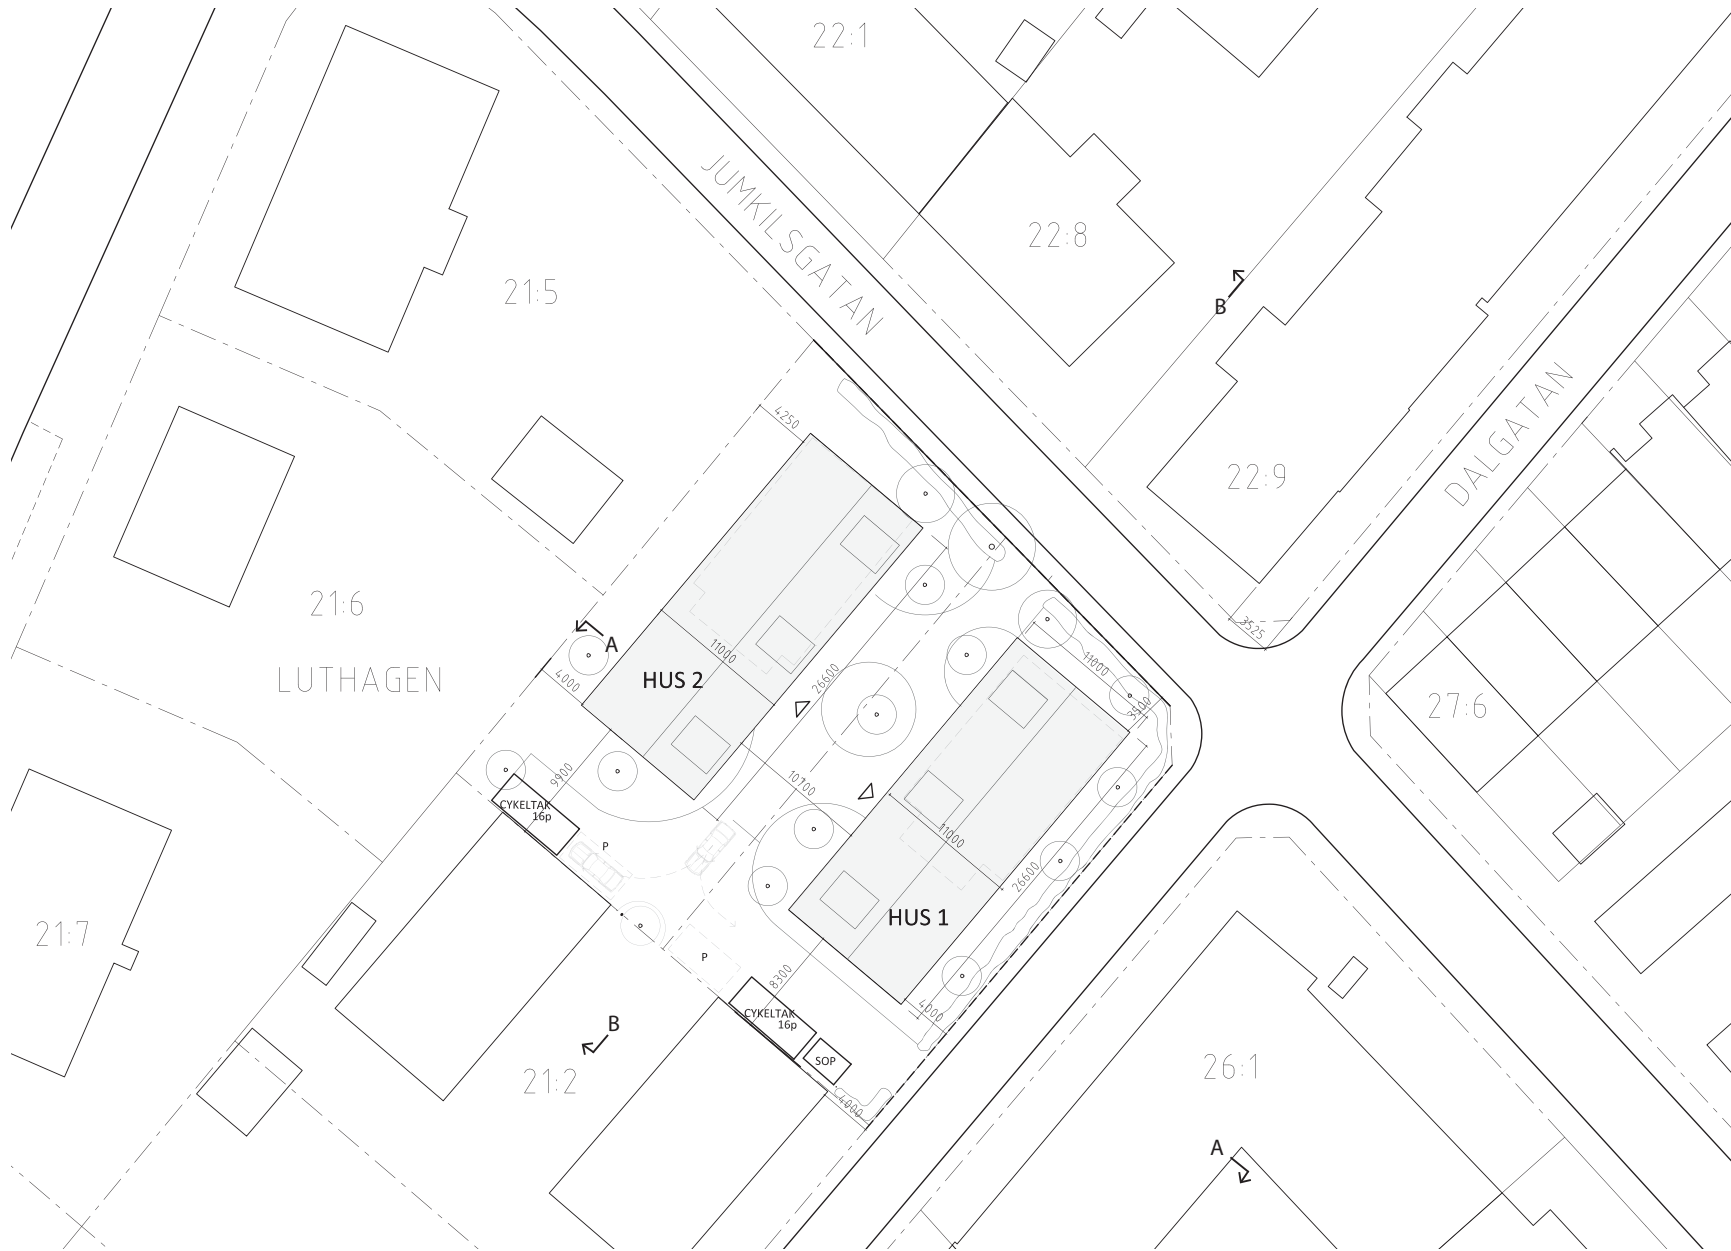


Situationsplan 1:400

2 Flerbostadshus med 12-14 läg vardera
BTA(o) total 1895 m²


KV. ASSAR
2018-11-26

(REV. 19-02-06)

Tham & Videgård
Arkitekter

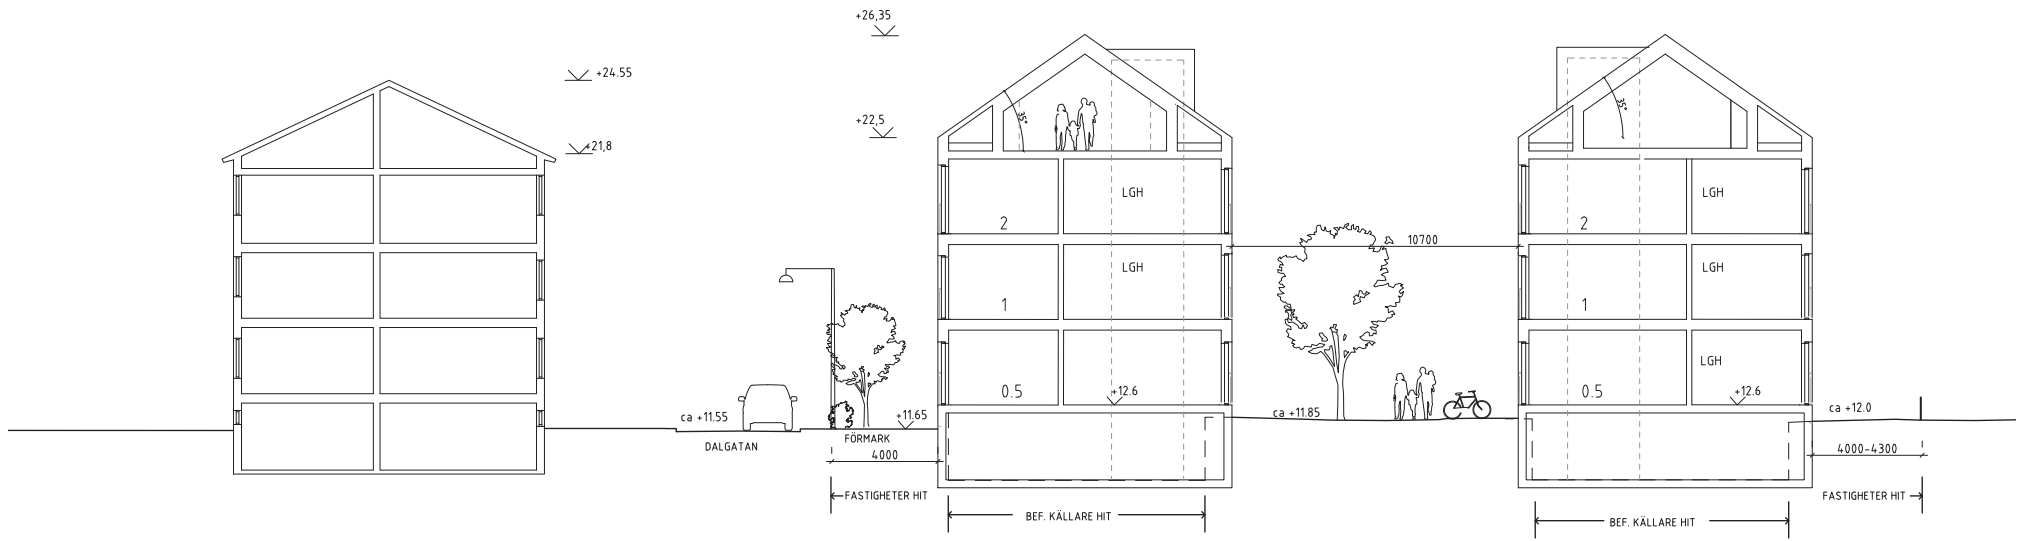

Sektion A-A
1:200

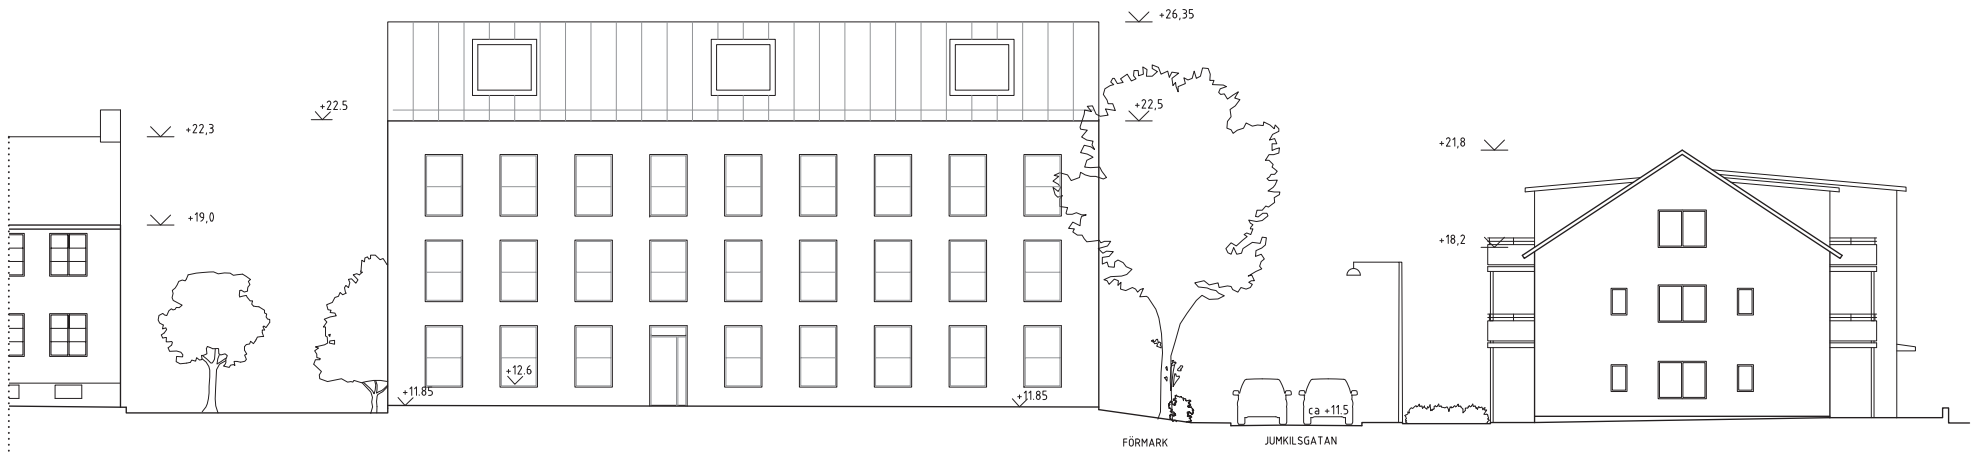

Sektion B-B
1:200







KV. ASSAR
2018-11-26

(REV. 19-02-06)

Tham & Videgård
Arkitekter

Höst- och vårdagjämning
23/9, 20/3

Befintliga volymer




09:00



12:00



15:00

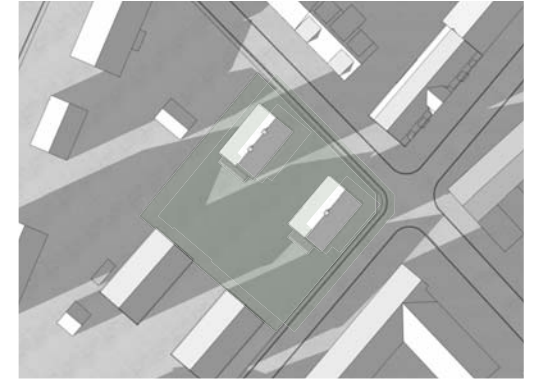

17:00

Nya volymer




09:00



12:00



15:00

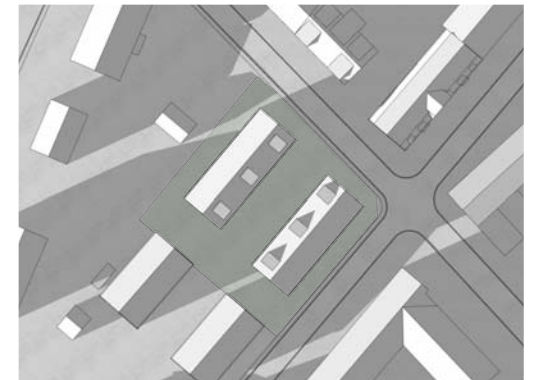

17:00

Midsommarafton 24/6

Befintliga volymer




09:00



12:00



15:00

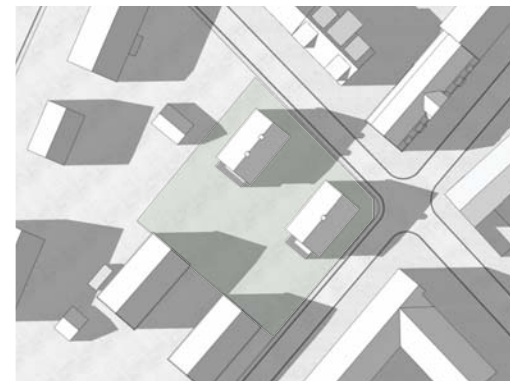

18:00

Nya volymer




09:00



12:00



15:00

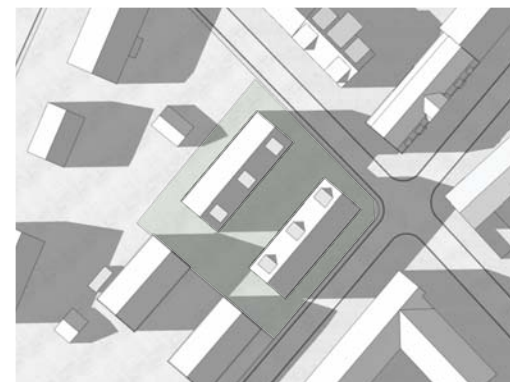

18:00